

Linden Design Co Ltd.

info@lindendesignco.com

(613) 969-9997

121 Dundas St E, Suite 206
Belleville, ON, K8N 1C3

The Contractor (Builder) is responsible for checking and verifying all dimensions and data noted herein with conditions on site and shall report any discrepancy to the designer for adjustments.

Copyright Note - All Rights Reserved by Linden Design Co Ltd. These drawings and specifications shall remain the property of the Designer and shall not be used for any other projects without the written consent of the Designer. These documents are not to be reproduced, changed or copied in any form or manner whatsoever. Nor are they to be assigned in any third party without first obtaining the written permission and consent of the Designer.

NEW BUILD SINGLE DWELLING

CLIENT NAME:

REBECCA & BEN CLEMMER

CLIENT ADDRESS:

OLD WELSH RD, BANCROFT ON

SITE PLAN

DATE:

07-16-2024

SCALE:

AS NOTED

DRAWN BY:

KIRSTEN SMITH

INDIVIDUAL BCIN:

110168


FIRM BCIN:

118065

REVISIONS

1	PERMIT V1 07-16-2024
2	MM-DD-YYYY
3	MM-DD-YYYY
4	MM-DD-YYYY
5	MM-DD-YYYY
6	MM-DD-YYYY
7	MM-DD-YYYY
8	MM-DD-YYYY

A1 OF A1

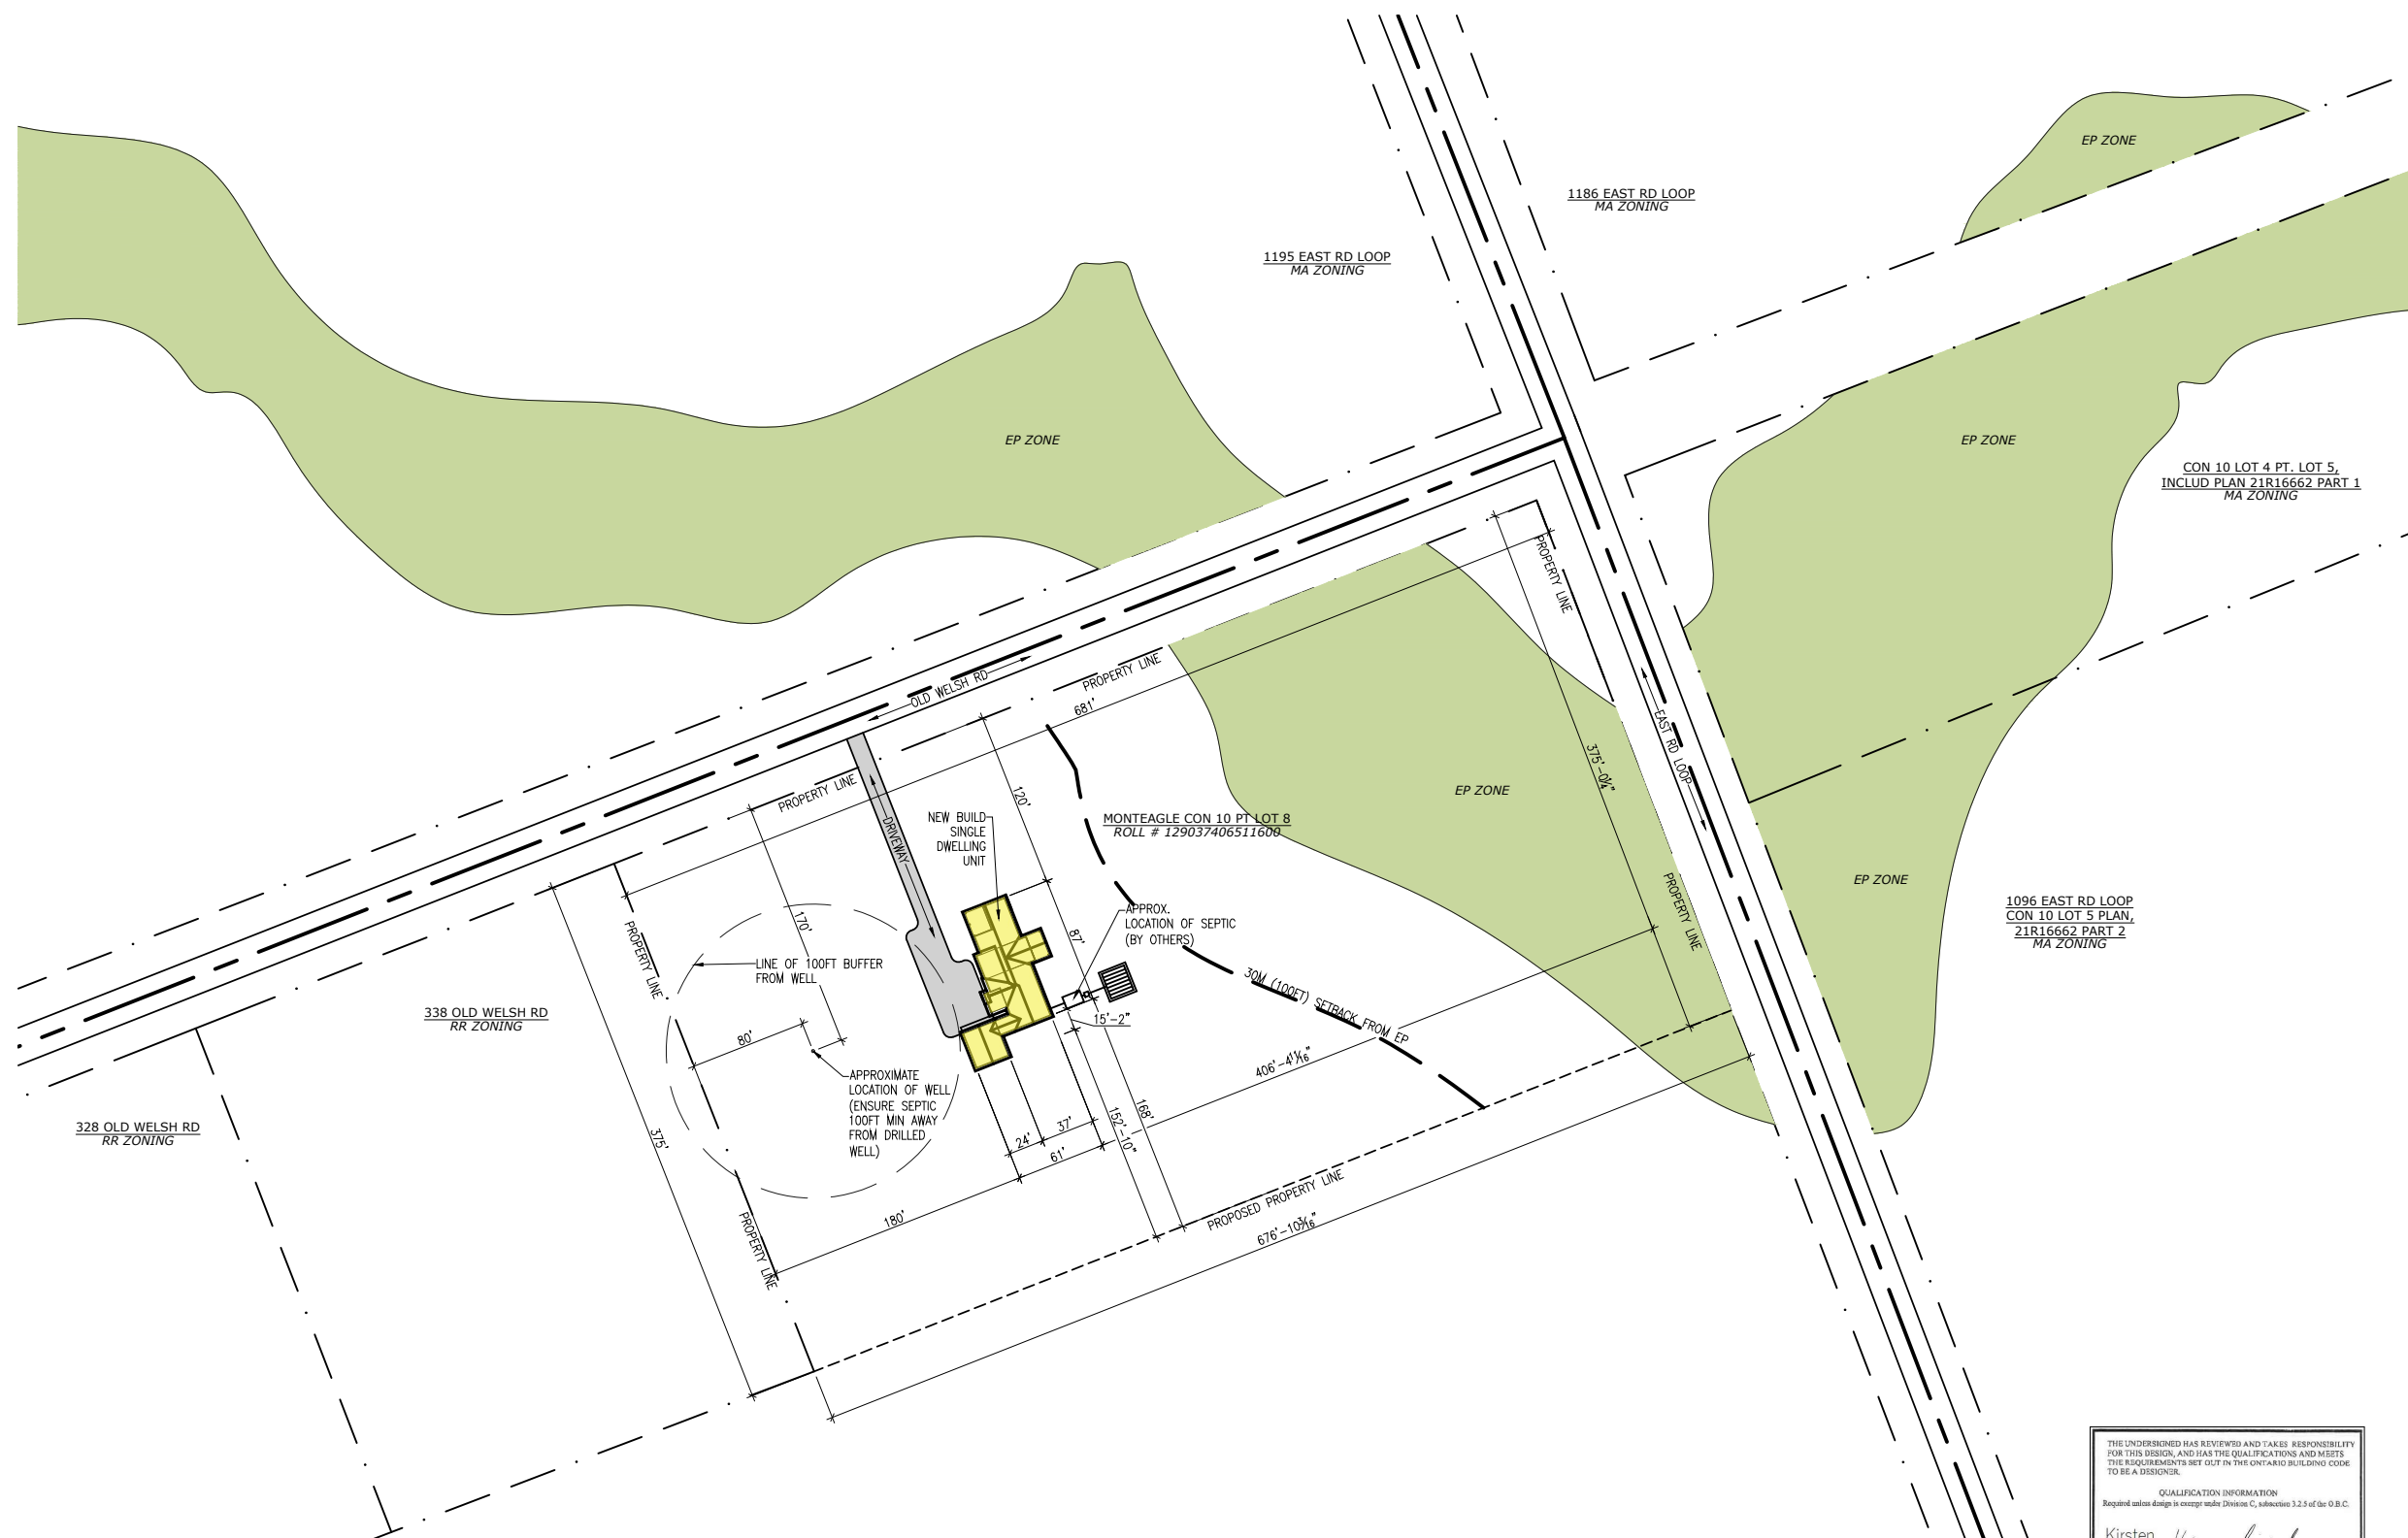

SITE PLAN
A1 1/128" = 1'-0"

THE UNDERSIGNED HAS REVIEWED AND TAKES RESPONSIBILITY FOR THIS DESIGN, AND HAS THE QUALIFICATIONS AND MEETS THE REQUIREMENTS SET OUT IN THE ONTARIO BUILDING CODE TO BE A DESIGNER.

QUALIFICATION INFORMATION
Required unless design is exempt under Division C, subsection 3.2.4 of the O.B.C.

Kirsten Smith *Kirsten Smith* 110168
NAME SIGNATURE BCIN

REGISTRATION INFORMATION
Required unless design is exempt under Division C, subsection 3.2.4 of the O.B.C.

Linden Design Co Ltd. 118065
FIRM NAME BCIN