

PLAN OF LOT 35
 PART OF LOT 14
 CONCESSION 9
 GEOGRAPHIC TOWNSHIP OF MONTEAGLE
 MUNICIPALITY OF HASTINGS HIGHLANDS
 COUNTY OF HASTINGS

SITE STATISTICS


LOT AREA: 35259.93 S.F. (3275.75 S.M.)

GARAGE HEIGHT:

PROPOSED GARAGE HEIGHT 19'-10" (6.04 M)

COVERAGE:

PROPOSED GARAGE	896.00 S.F. (83.24 S.M.)
EXISTING COTTAGE	683.55 S.F. (63.50 S.M.)
EXISTING SHEDS	580.35 S.F. (53.91 S.M.)
TOTAL COVERAGE	2159.90 S.F. (200.65 S.M.)
	6.1%

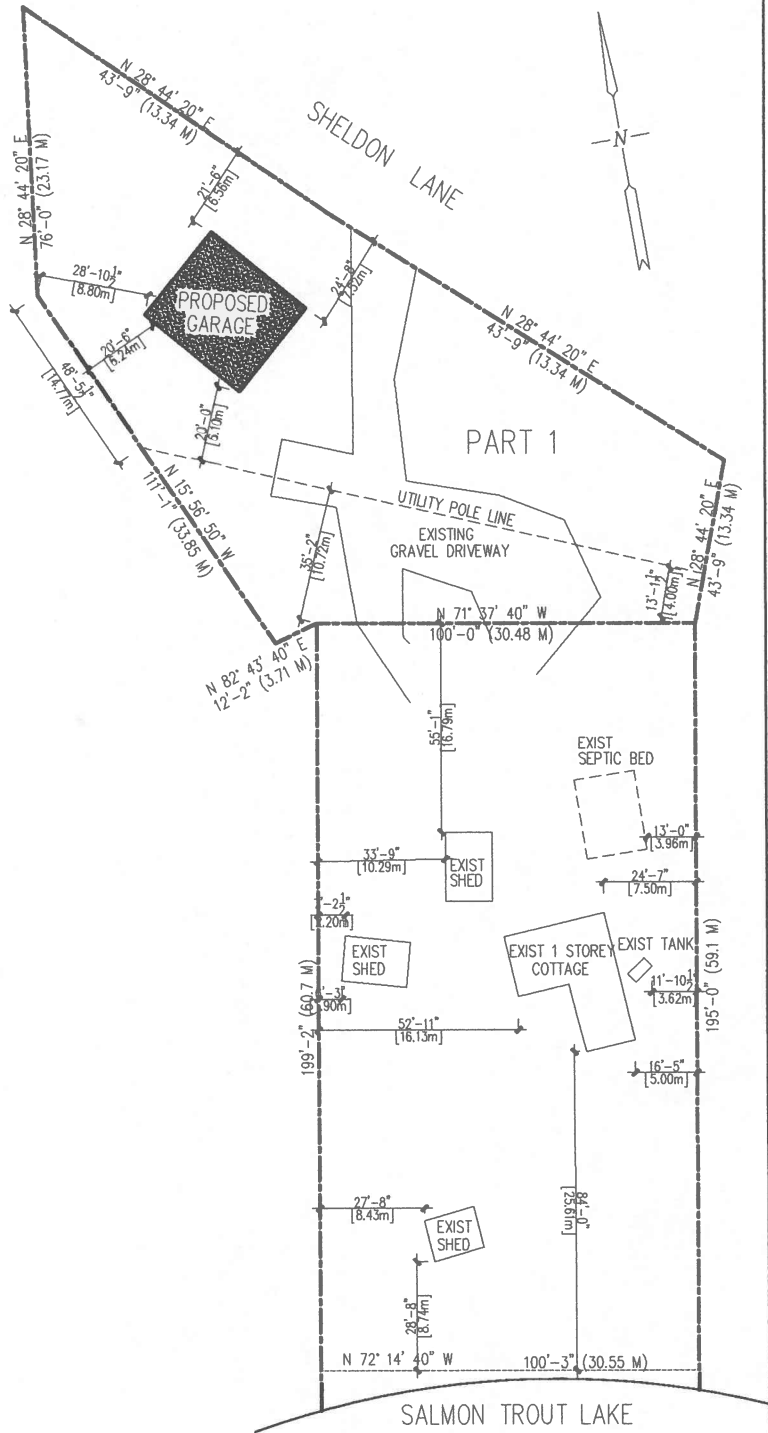

1 PROPOSED SITE PLAN
 A1 1/32" = 1'-0"

PROPOSED GARAGE A1: 254 SHELDON LANE HASTING HIGHLAND, ONTARIO	Scale:	1/32" = 1'-0"	Date:	MAY 2022
	Drawing Title:	PROPOSED SITE PLAN	Sheet Number:	A1

NO.	DATE	REVISION	CHD

CONTRACTOR MUST VERIFY ALL DIMENSIONS PRIOR TO CONSTRUCTION. DIMENSIONS ARE TO FACE UNLESS SPECIFICATIONS ARE THE PROPERTY OF THE DESIGNER AND MUST BE OBTAINED FROM COMPANION OF THE WORK. THE DIMENSIONS ARE NOT TO BE USED FOR ANY OTHER PURPOSE WITHOUT THE CONSENT OF THE DESIGNER.