

BCIN: 129775 & 103800
 PHONE: (613)-334-7181
 PETER@BENCHMARKDEZIGNCO.CA
 Bancroft, Ontario



These drawings are the property of Benchmark DeSign Co. INC.
 These drawings may not be copied or used for another address
 without written consent from Benchmark DeSign Co. INC.

Tim & Cathy Bleakley
 15 Old Madawaska Rd, MCCL
 Maynooth,
 Ontario

DRAWN BY: PD
 SCALE: 1" = 50'-0"
 DATE: September 20, 2024



PAGE:
S1

Z. BYLAW AMEND.

ZONING OVERVIEW


GIS ZONING OVERVIEW
 SCALE: 1" = 50'-0"

ALL CONSTRUCTION IS TO CONFORM TO THE ONTARIO BUILDING CODE LATEST EDITION. THE CONTRACTOR SHALL VERIFY ALL DIMENSIONS BEFORE CONSTRUCTION. ANY DISCREPANCIES SHALL BE REPORTED IMMEDIATELY. UNDER NO CIRCUMSTANCES SHALL THE CONTRACTOR PROCEED IN UNCERTAINTY.

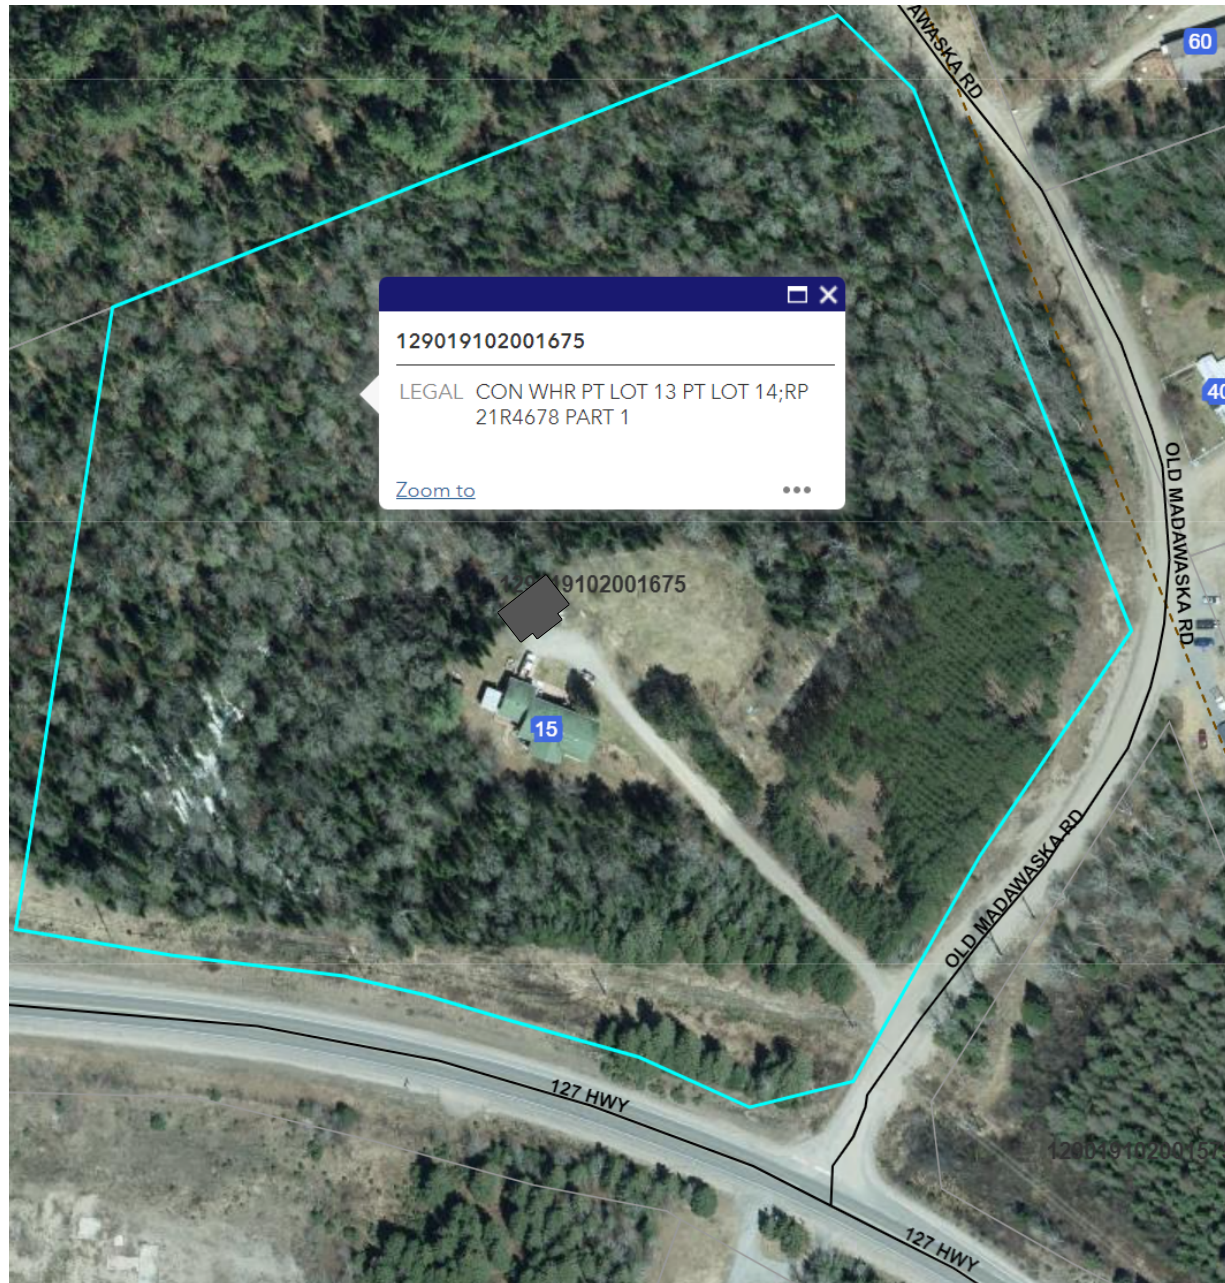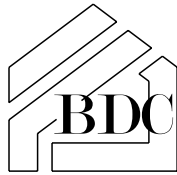

GIS MAPPING (GENERAL)

SCALE: 0.0065" = 1'-0"

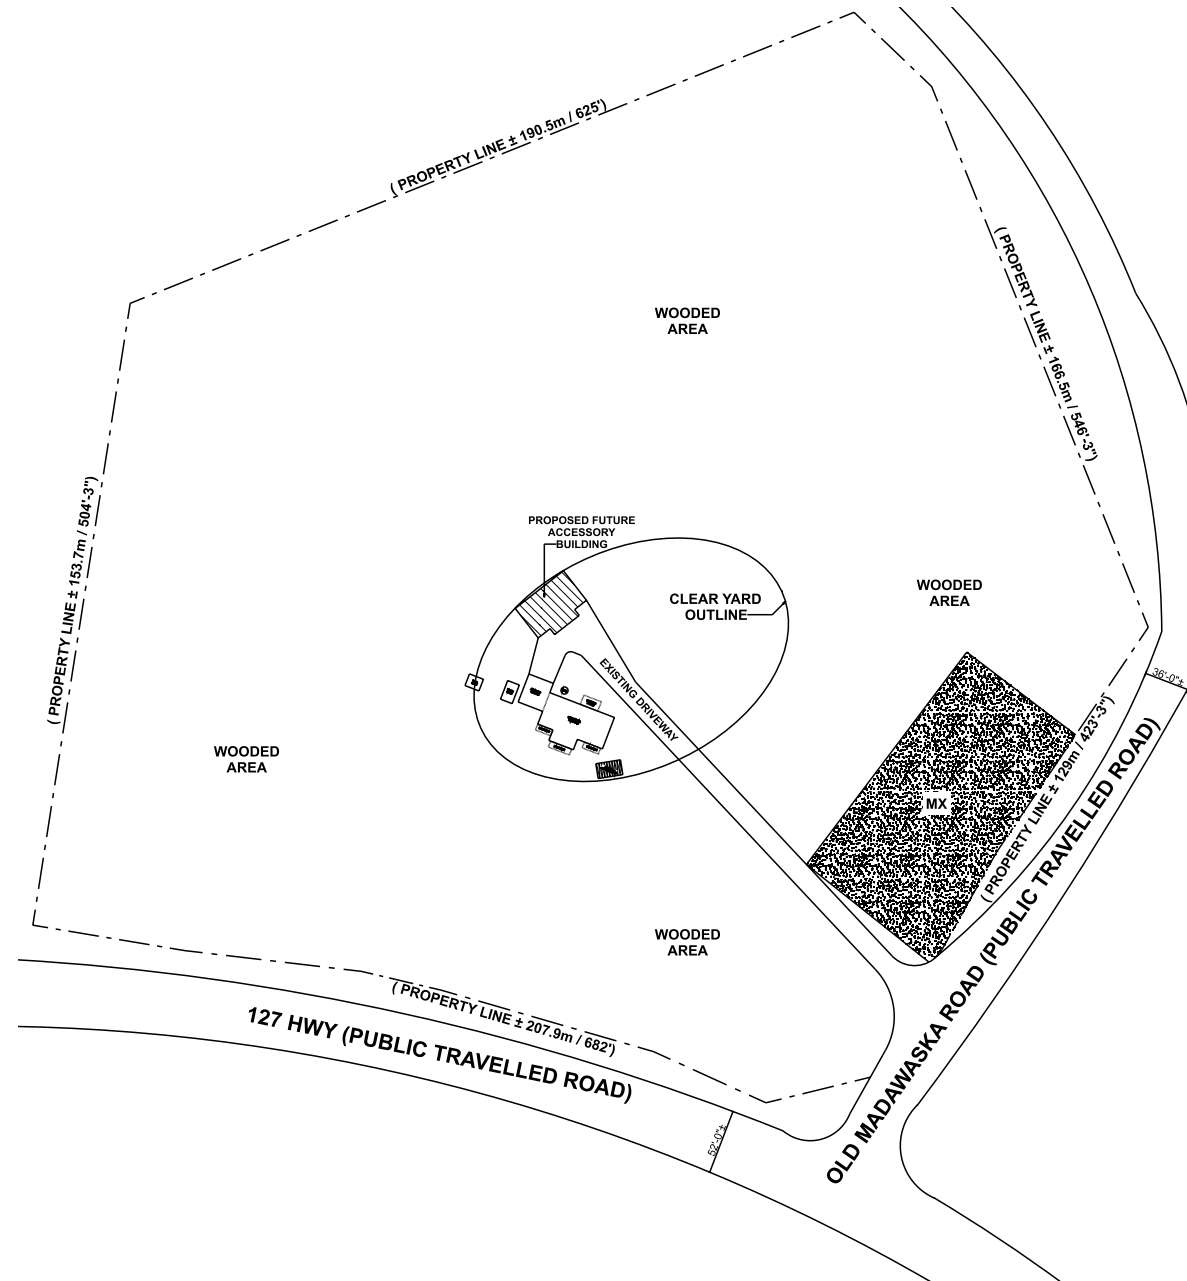

PROPERTY LINES

SCALE: 0.0065" = 1'-0"



BCIN: 129775 & 103800
PHONE: (613)-334-7181
PETER@BENCHMARKDEZIGNCO.CA
Bancroft, Ontario



These drawings are the property of Benchmark Dezin Co. INC.
These drawings may not be copied or used for another address
without written consent from Benchmark Dezin Co. INC.

Tim & Cathy Bleakley
15 Old Madawaska Rd, MCCL
Maynooth,
Ontario


DRAWN BY: PD
SCALE: 0.0065" = 1'-0"
DATE: September 20, 2024

PAGE:

S2

Z. BYLAW AMEND.


PROP. OVERVIEW

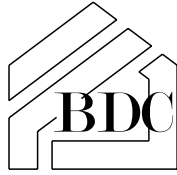

BCIN: 129775 & 103800
 PHONE: (613)-334-7181
 PETER@BENCHMARKDEZIGNCO.CA
 Bancroft, Ontario



These drawings are the property of Benchmark DeZign Co. INC.
 These drawings may not be copied or used for another address
 without written consent from Benchmark DeZign Co. INC.

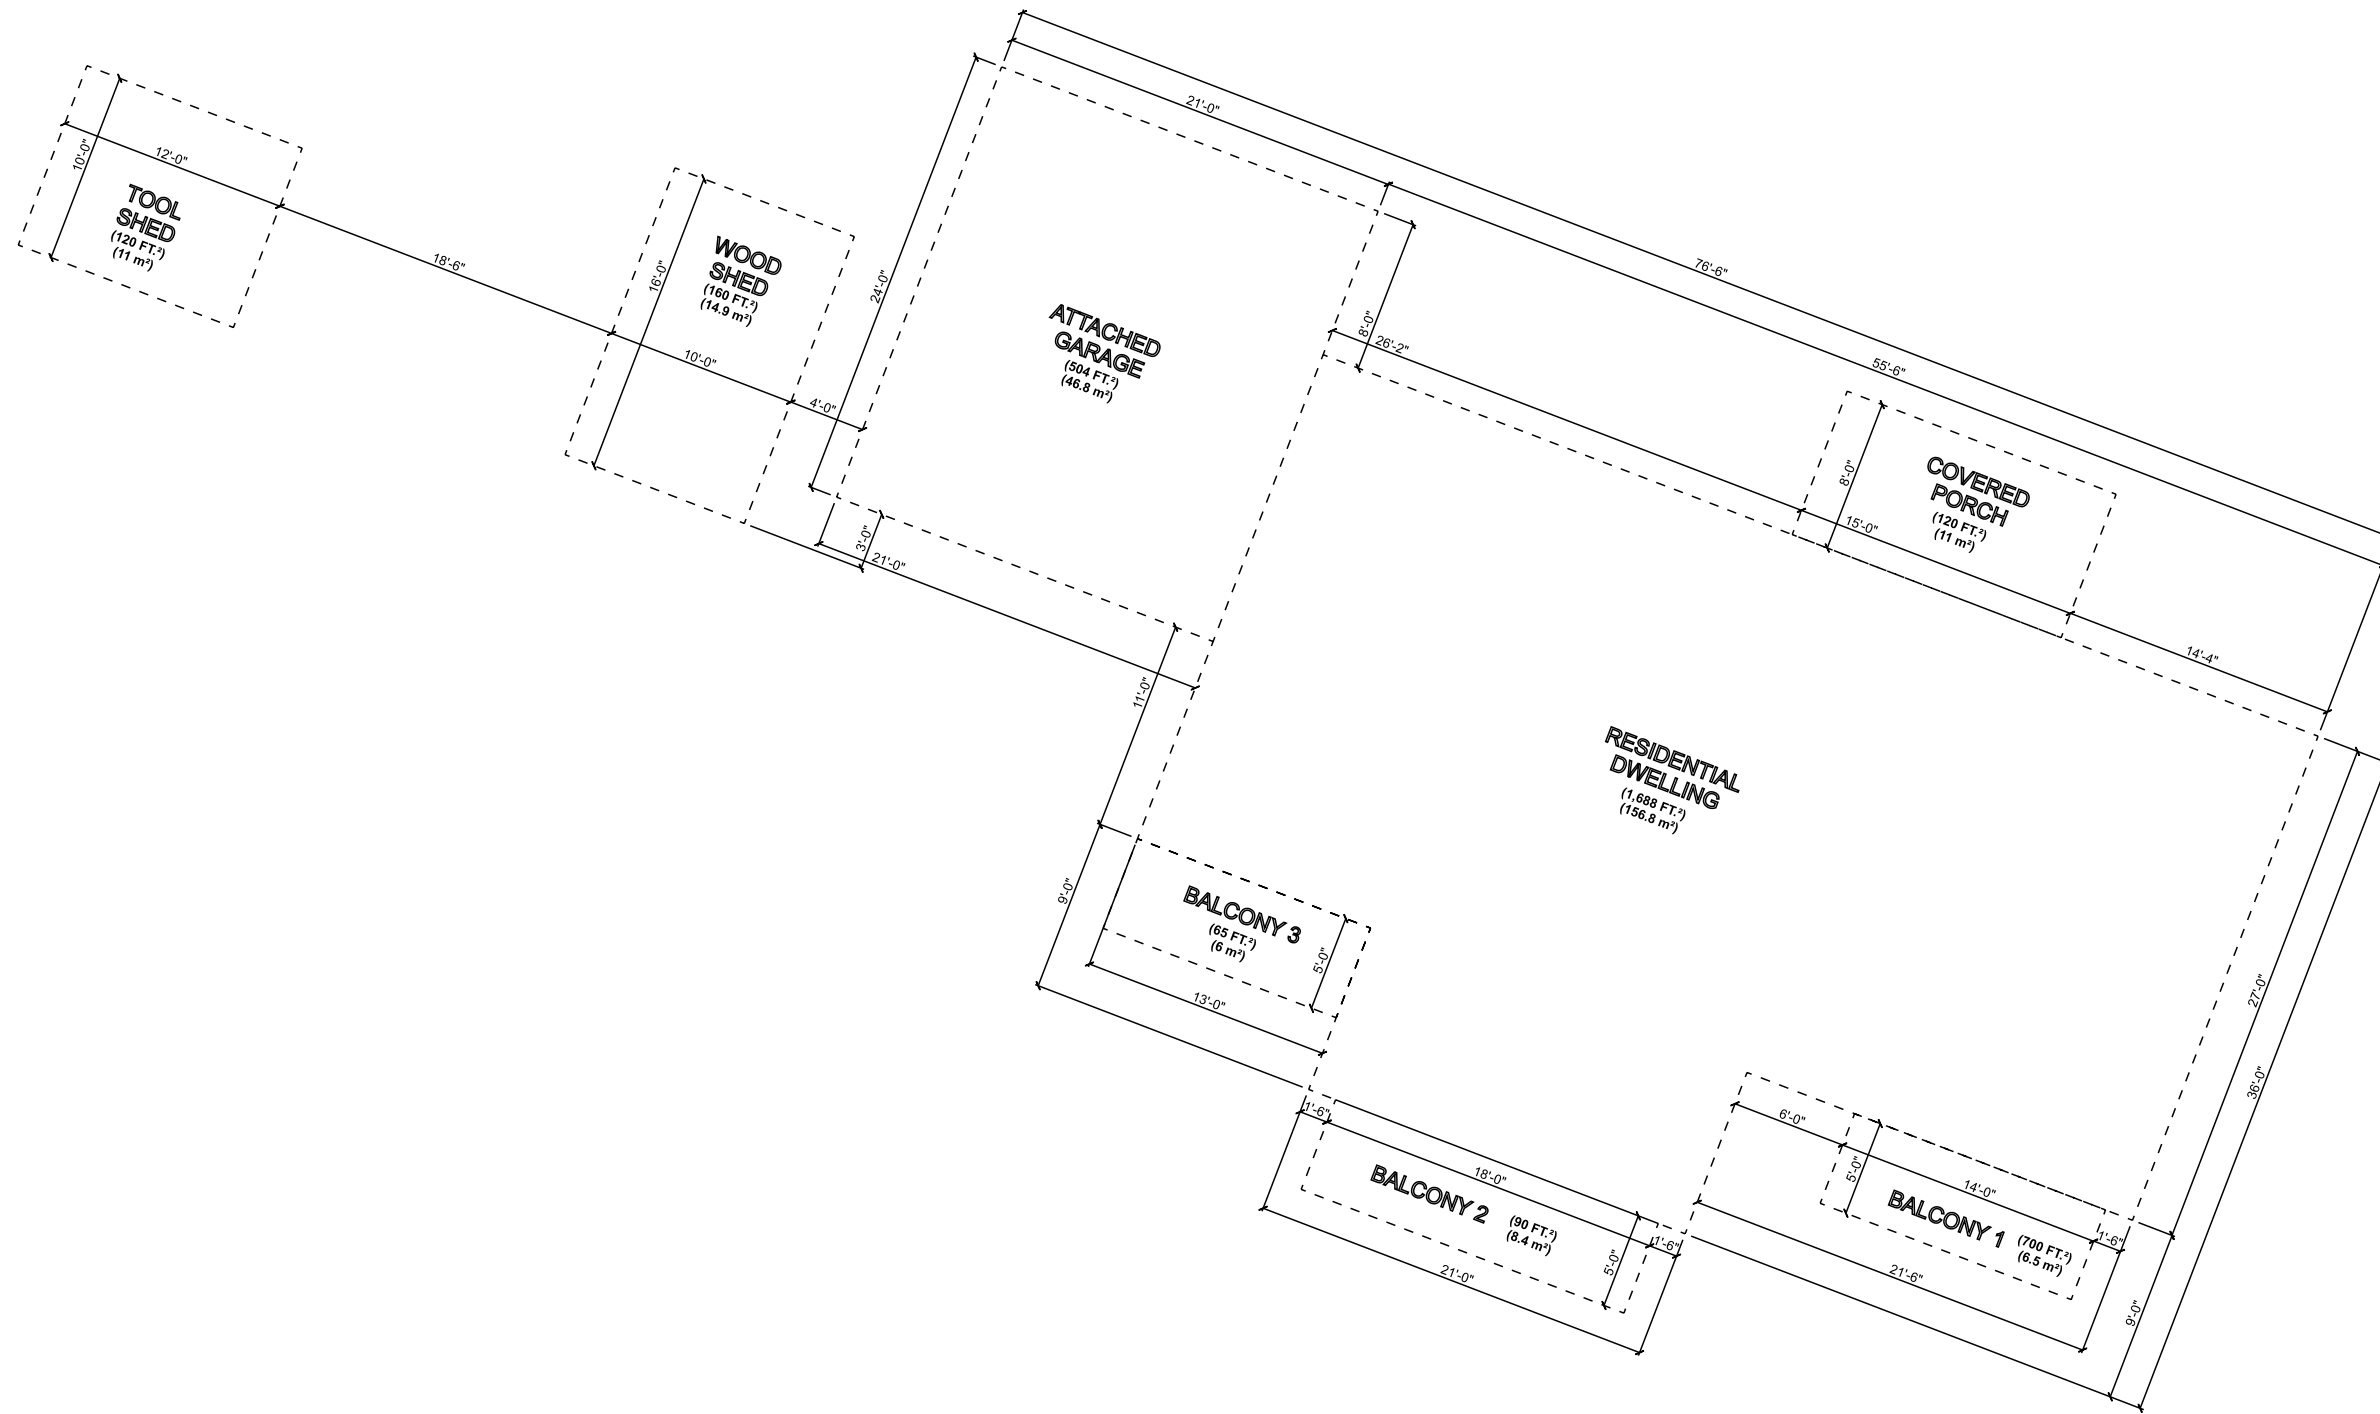

EXISTING BUILDINGS AREAS

SCALE: 1" = 10'-0"

Tim & Cathy Bleakley
 15 Old Madawaska Rd, MCCL
 Maynooth,
 Ontario


DRAWN BY: PD
 SCALE: 1" = 10'-0"
 DATE: September 20, 2024

PAGE:

S3

Z. BYLAW AMEND.

EXISTING BLDGS.

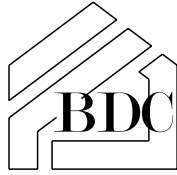

BCIN: 129775 & 103800
 PHONE: (613)-334-7181
 PETER@BENCHMARKDEZIGNCO.CA
 Bancroft, Ontario



These drawings are the property of Benchmark DeZign Co. INC.
 These drawings may not be copied or used for another address
 without written consent from Benchmark DeZign Co. INC.


Tim & Cathy Bleakley
 15 Old Madawaska Rd, MCCL
 Maynooth,
 Ontario

DRAWN BY: PD
 SCALE: As Noted
 DATE: September 20, 2024

PAGE:
S4



Z. BYLAW AMEND.

RES. DWELLING

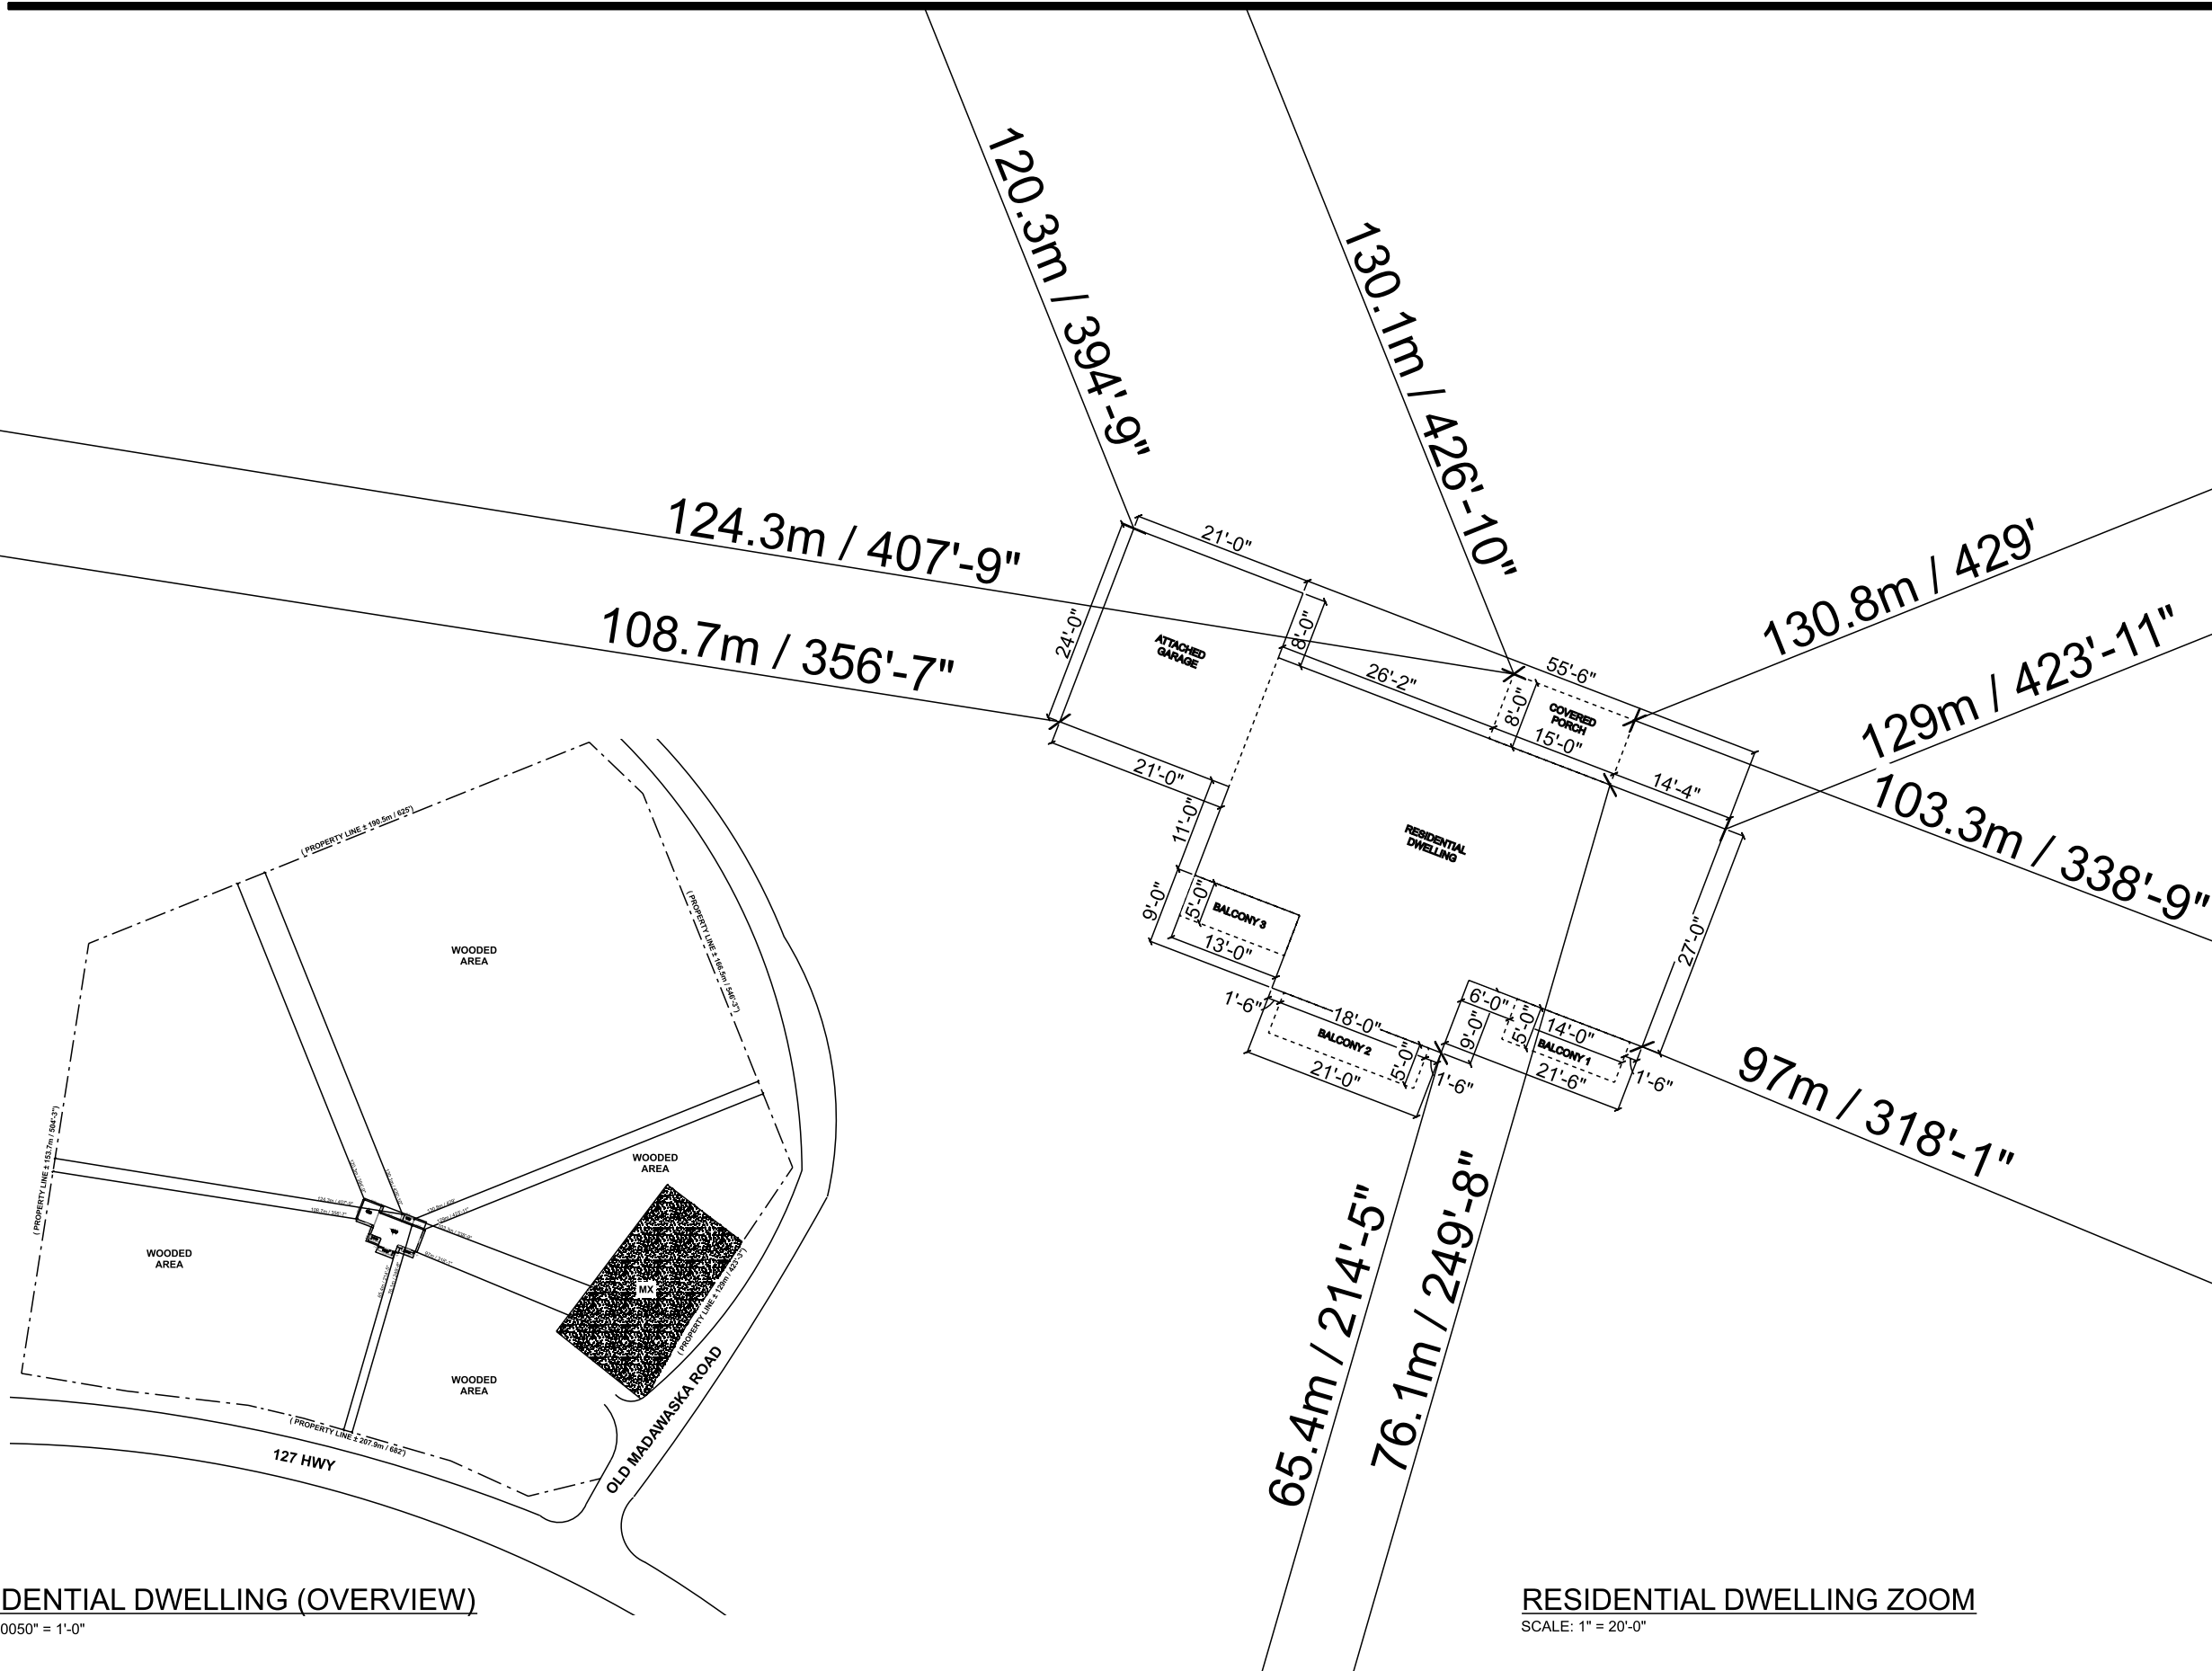


RESIDENTIAL DWELLING (OVERVIEW)
 SCALE: 0.0050" = 1'-0"


RESIDENTIAL DWELLING ZOOM
 SCALE: 1" = 20'-0"

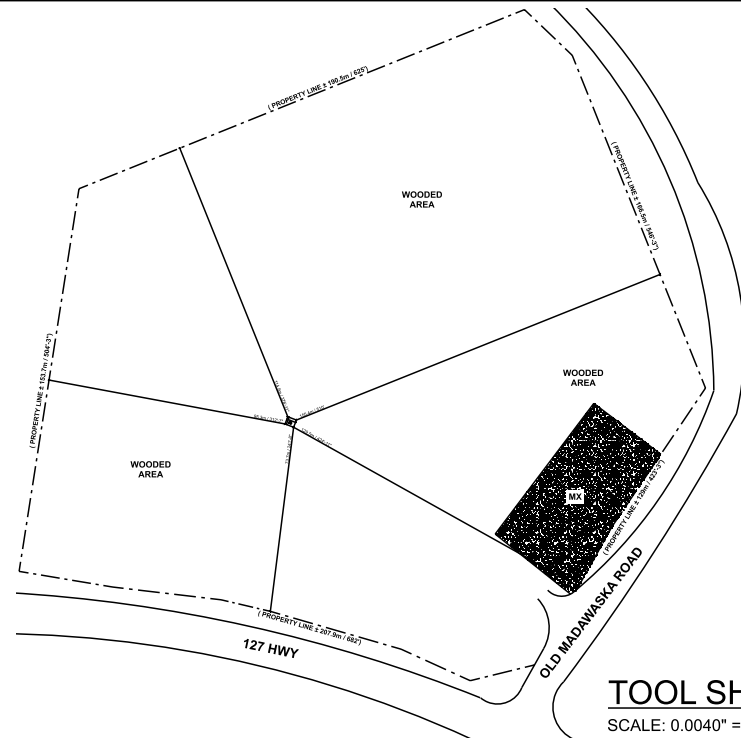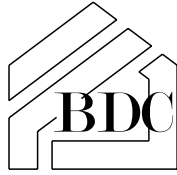


TOOL SHED (OVERVIEW)
SCALE: 0.0040" = 1'-0"

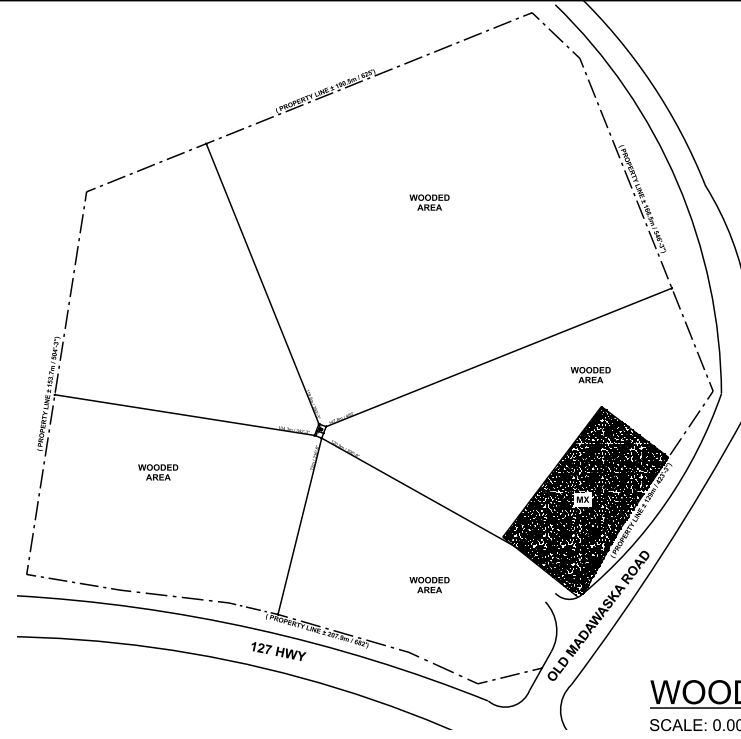

WOOD SHED (OVERVIEW)
SCALE: 0.0040" = 1'-0"

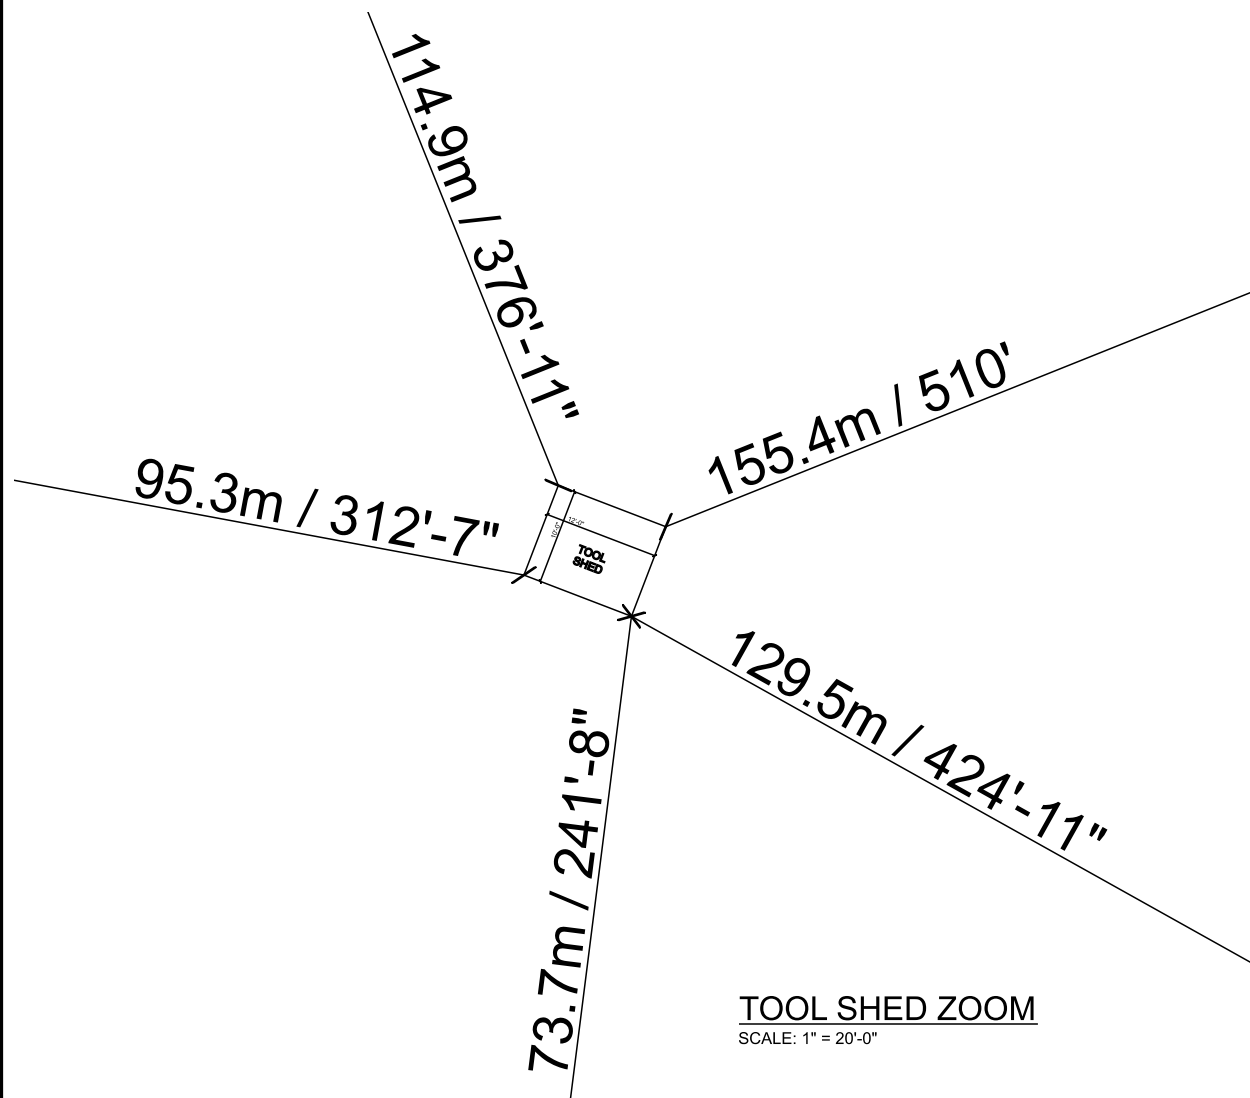

TOOL SHED ZOOM
SCALE: 1" = 20'-0"

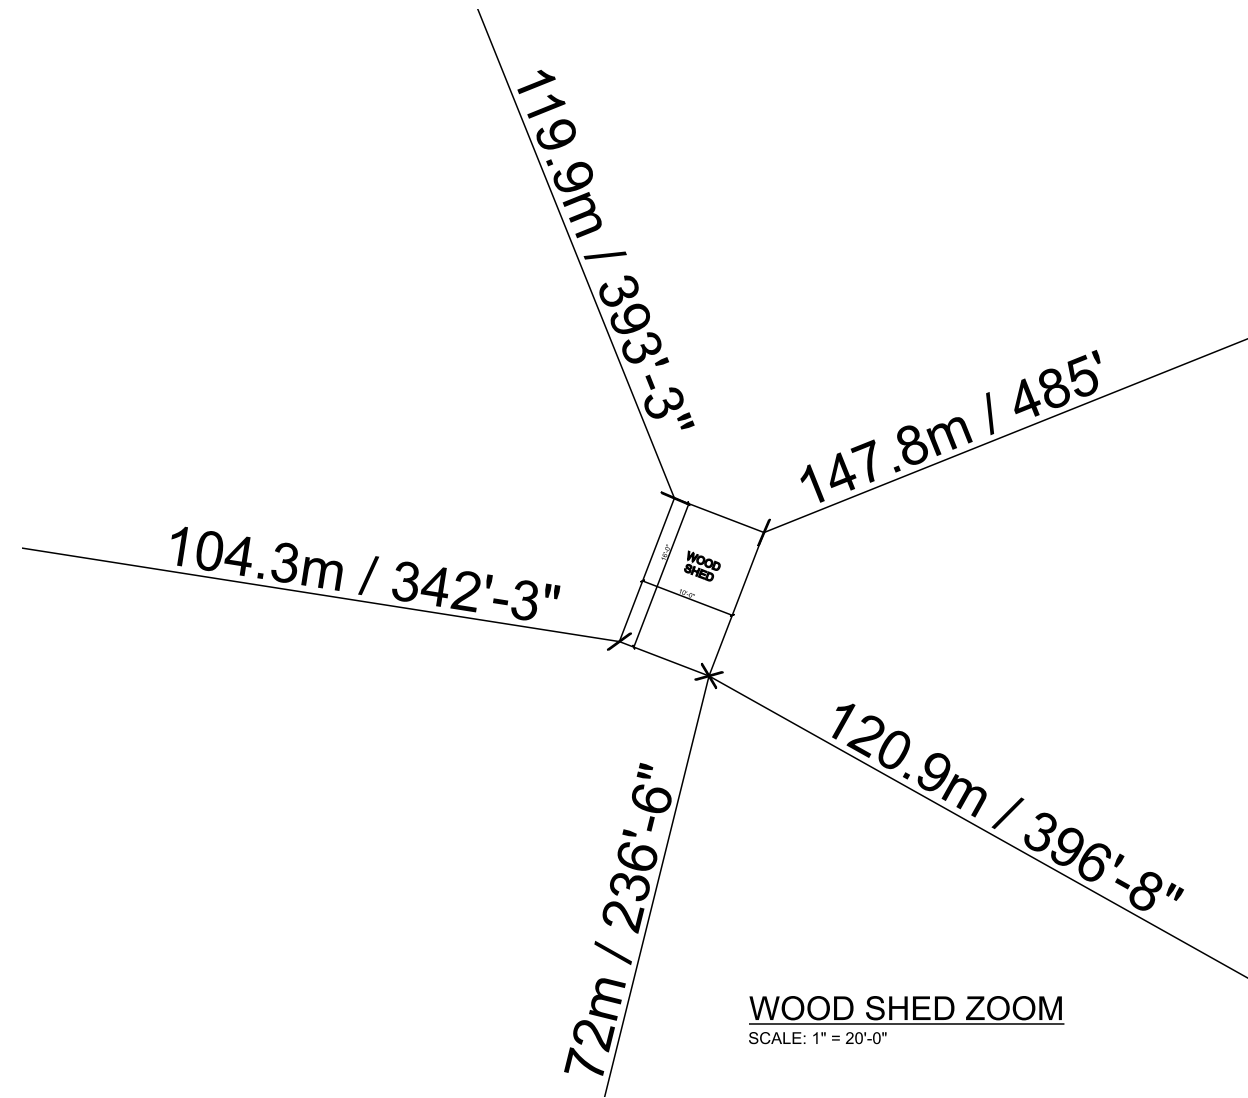

WOOD SHED ZOOM
SCALE: 1" = 20'-0"



BCIN: 129775 & 103800
PHONE: (613)-334-7181
PETER@BENCHMARKDEZIGNCO.CA
Bancroft, Ontario



These drawings are the property of Benchmark DeZign Co. INC.
These drawings may not be copied or used for another address
without written consent from Benchmark DeZign Co. INC.



Tim & Cathy Bleakley
15 Old Madawaska Rd, MCCL
Maynooth,
Ontario

DRAWN BY: PD
SCALE: As Noted
DATE: September 20, 2024

PAGE:
S5

Z. BYLAW AMEND.

SHEDS

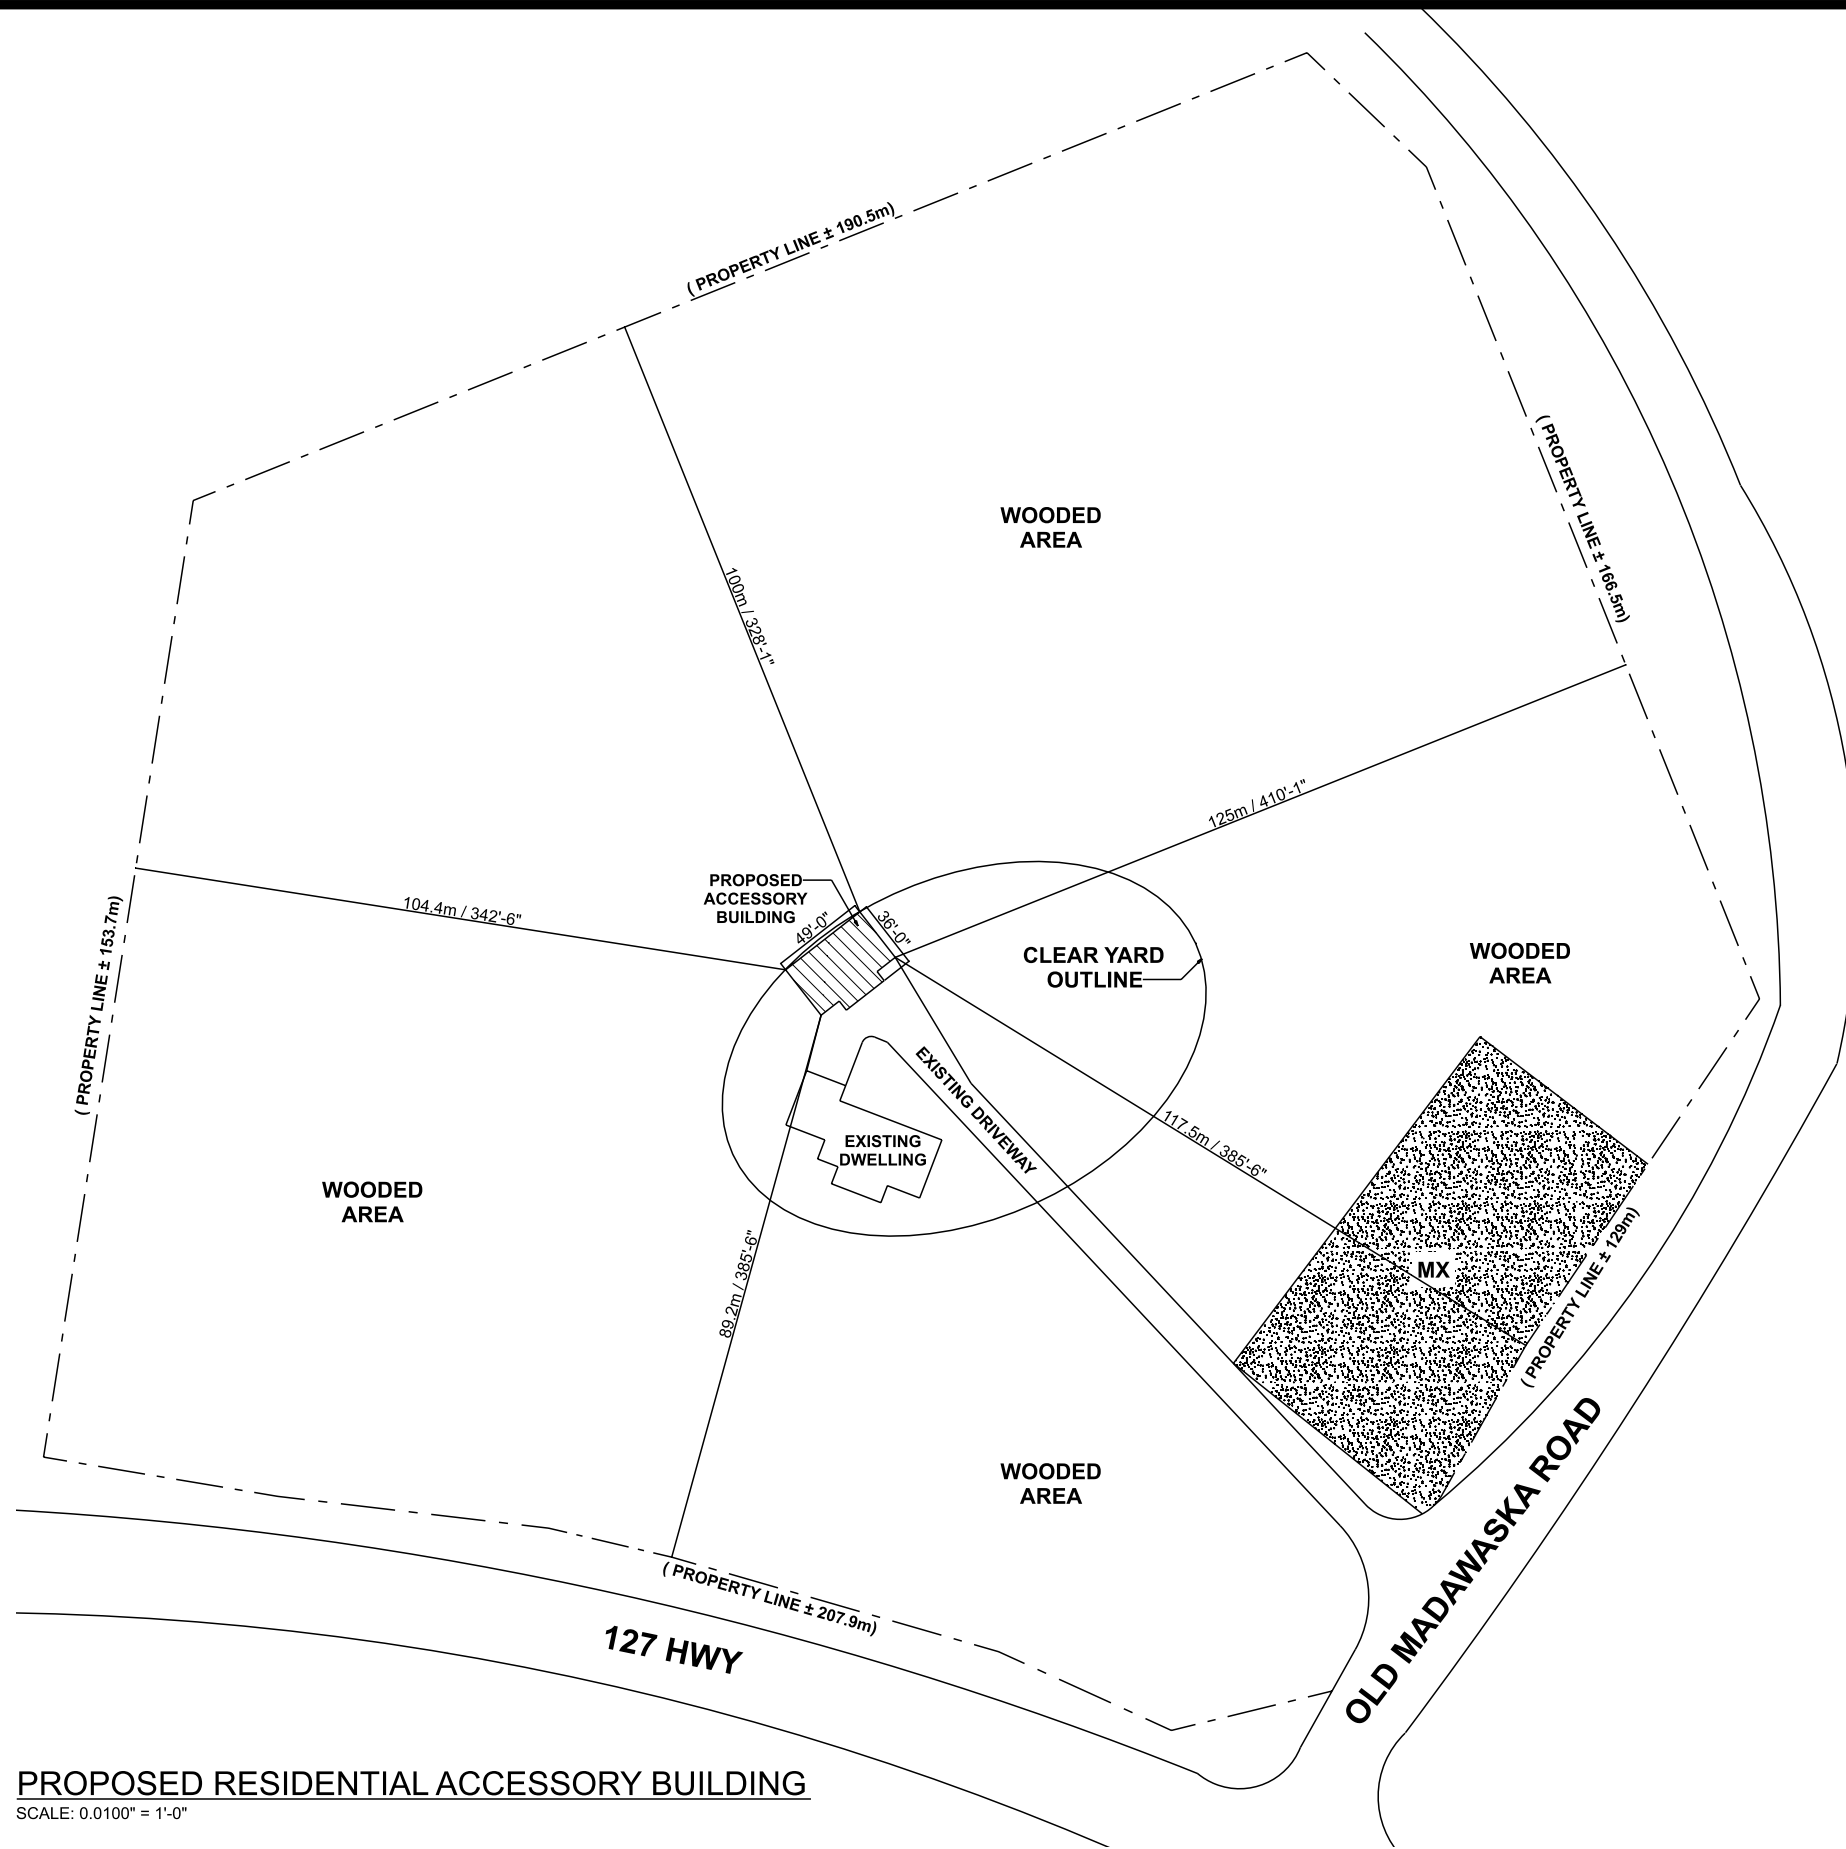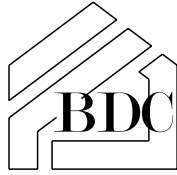

PROPOSED RESIDENTIAL ACCESSORY BUILDING
SCALE: 0.0100" = 1'-0"



BCIN: 129775 & 103800
PHONE: (613)-334-7181
PETER@BENCHMARKDEZIGNCO.CA
Bancroft, Ontario



These drawings are the property of Benchmark Dezin Co. INC. These drawings may not be copied or used for another address without written consent from Benchmark Dezin Co. INC.

Tim & Cathy Bleakley
15 Old Madawaska Rd, MCC
Maynooth,
Ontario

DRAWN BY: PD
SCALE: 0.0100" = 1'-0"
DATE: September 20, 2024

PAGE:
S6

Z. BYLAW AMEND.

PROP. ACC. BLDG.